




FRONT ELEVATION SCALE 1/4" = 1'

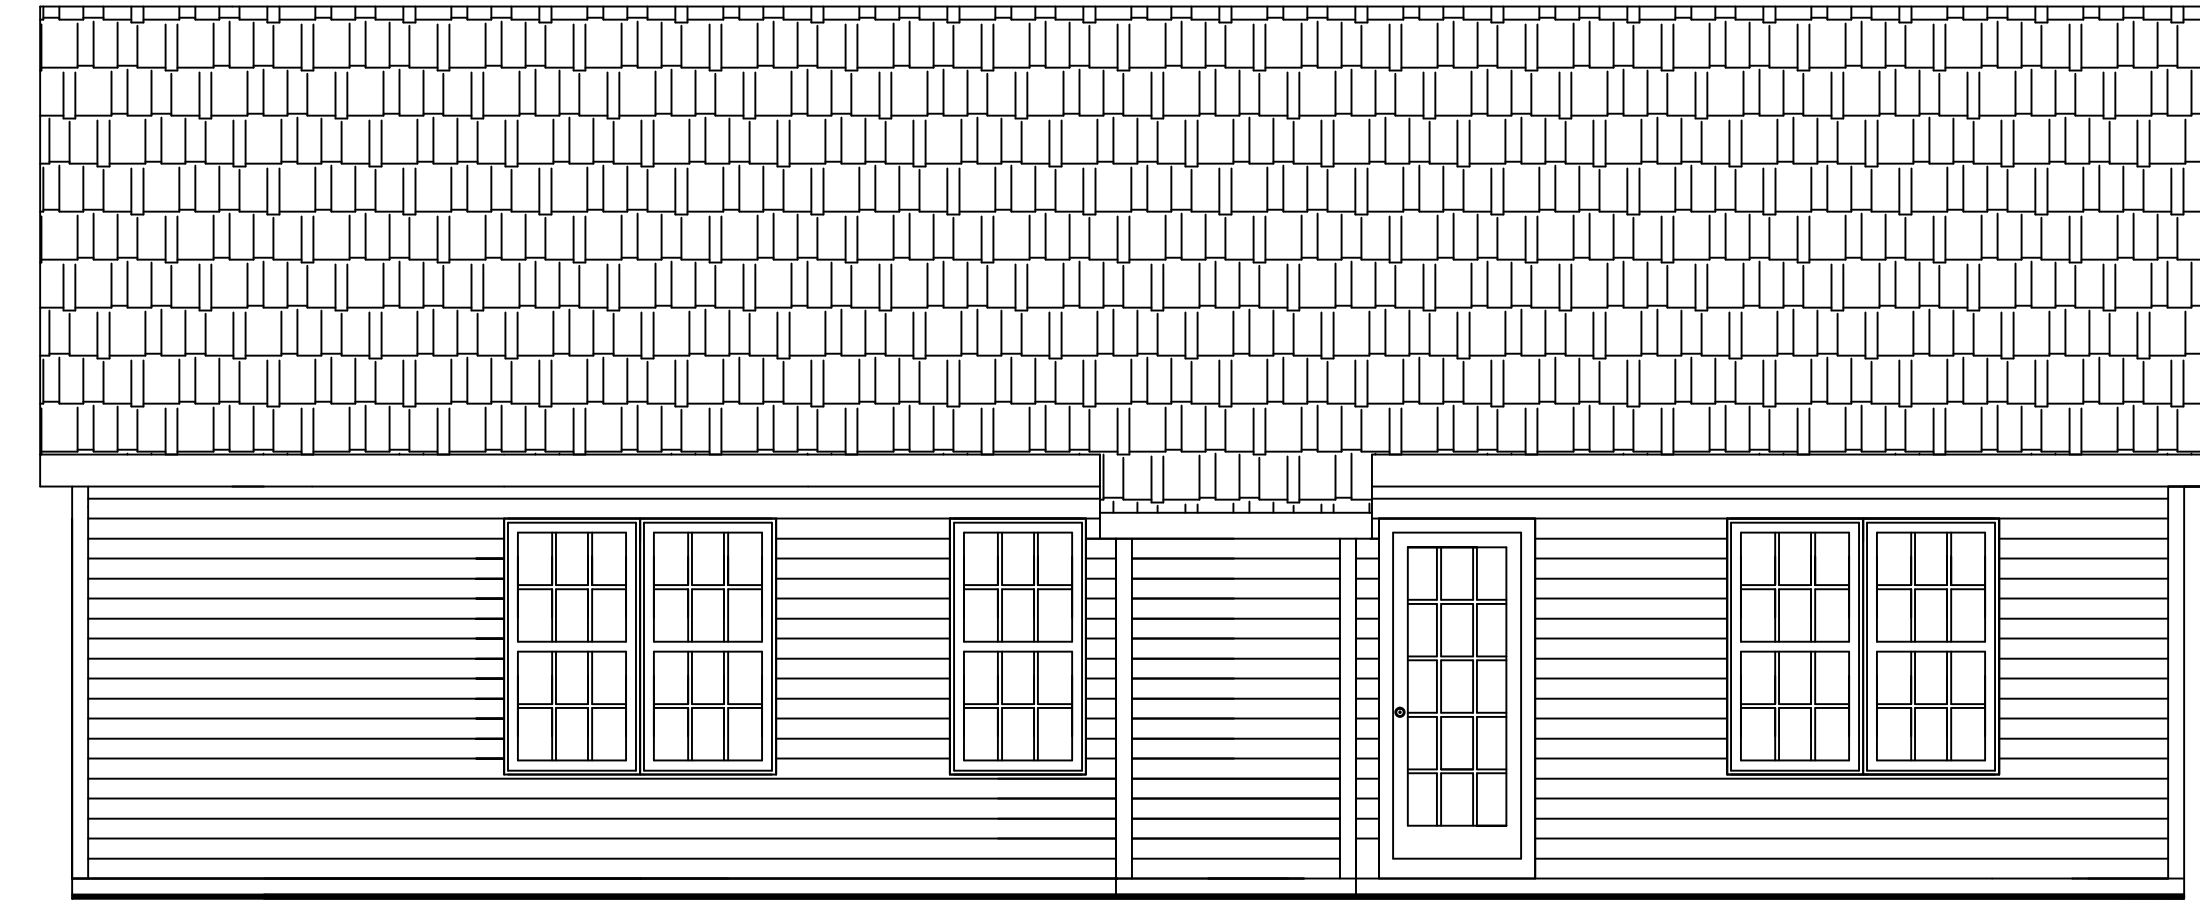

REAR ELEVATION SCALE 1/4" = 1'



LEFT ELEVATION SCALE 1/4" = 1'



RIGHT ELEVATION SCALE 1/4" = 1'

**THE CHARLESTON
ELEVATIONS PLAN
1195 HEATED SQUARE FEET**


JOHNSON CONTRACTING, INC.
6395 HIGHWAY 58 SOUTH
MAYSVILLE, NC 28555

THE CHARLESTON
-1195 HEATED SQUARE FEET
-1595 TOTAL SQUARE FEET
-3 BEDROOM
-2 BATH
-WALK IN CLOSET
-VAULTED CEILINGS MASTER
BEDROOM AND GREAT ROOM
-DOUBLE VANITY IN MASTER
BATH
-TWO CAR GARAGE
-TWO CAR DRIVEWAY

SCALE: 1/4" = 1'

PLAN NO: 2
SHEET NO: 1
SHEET DESC: FLOOR PLAN
DATE: 07/03/2009
REVISED BY: JCI

THE CHARLESTON FLOOR PLAN 1195 HEATED SQUARE FEET

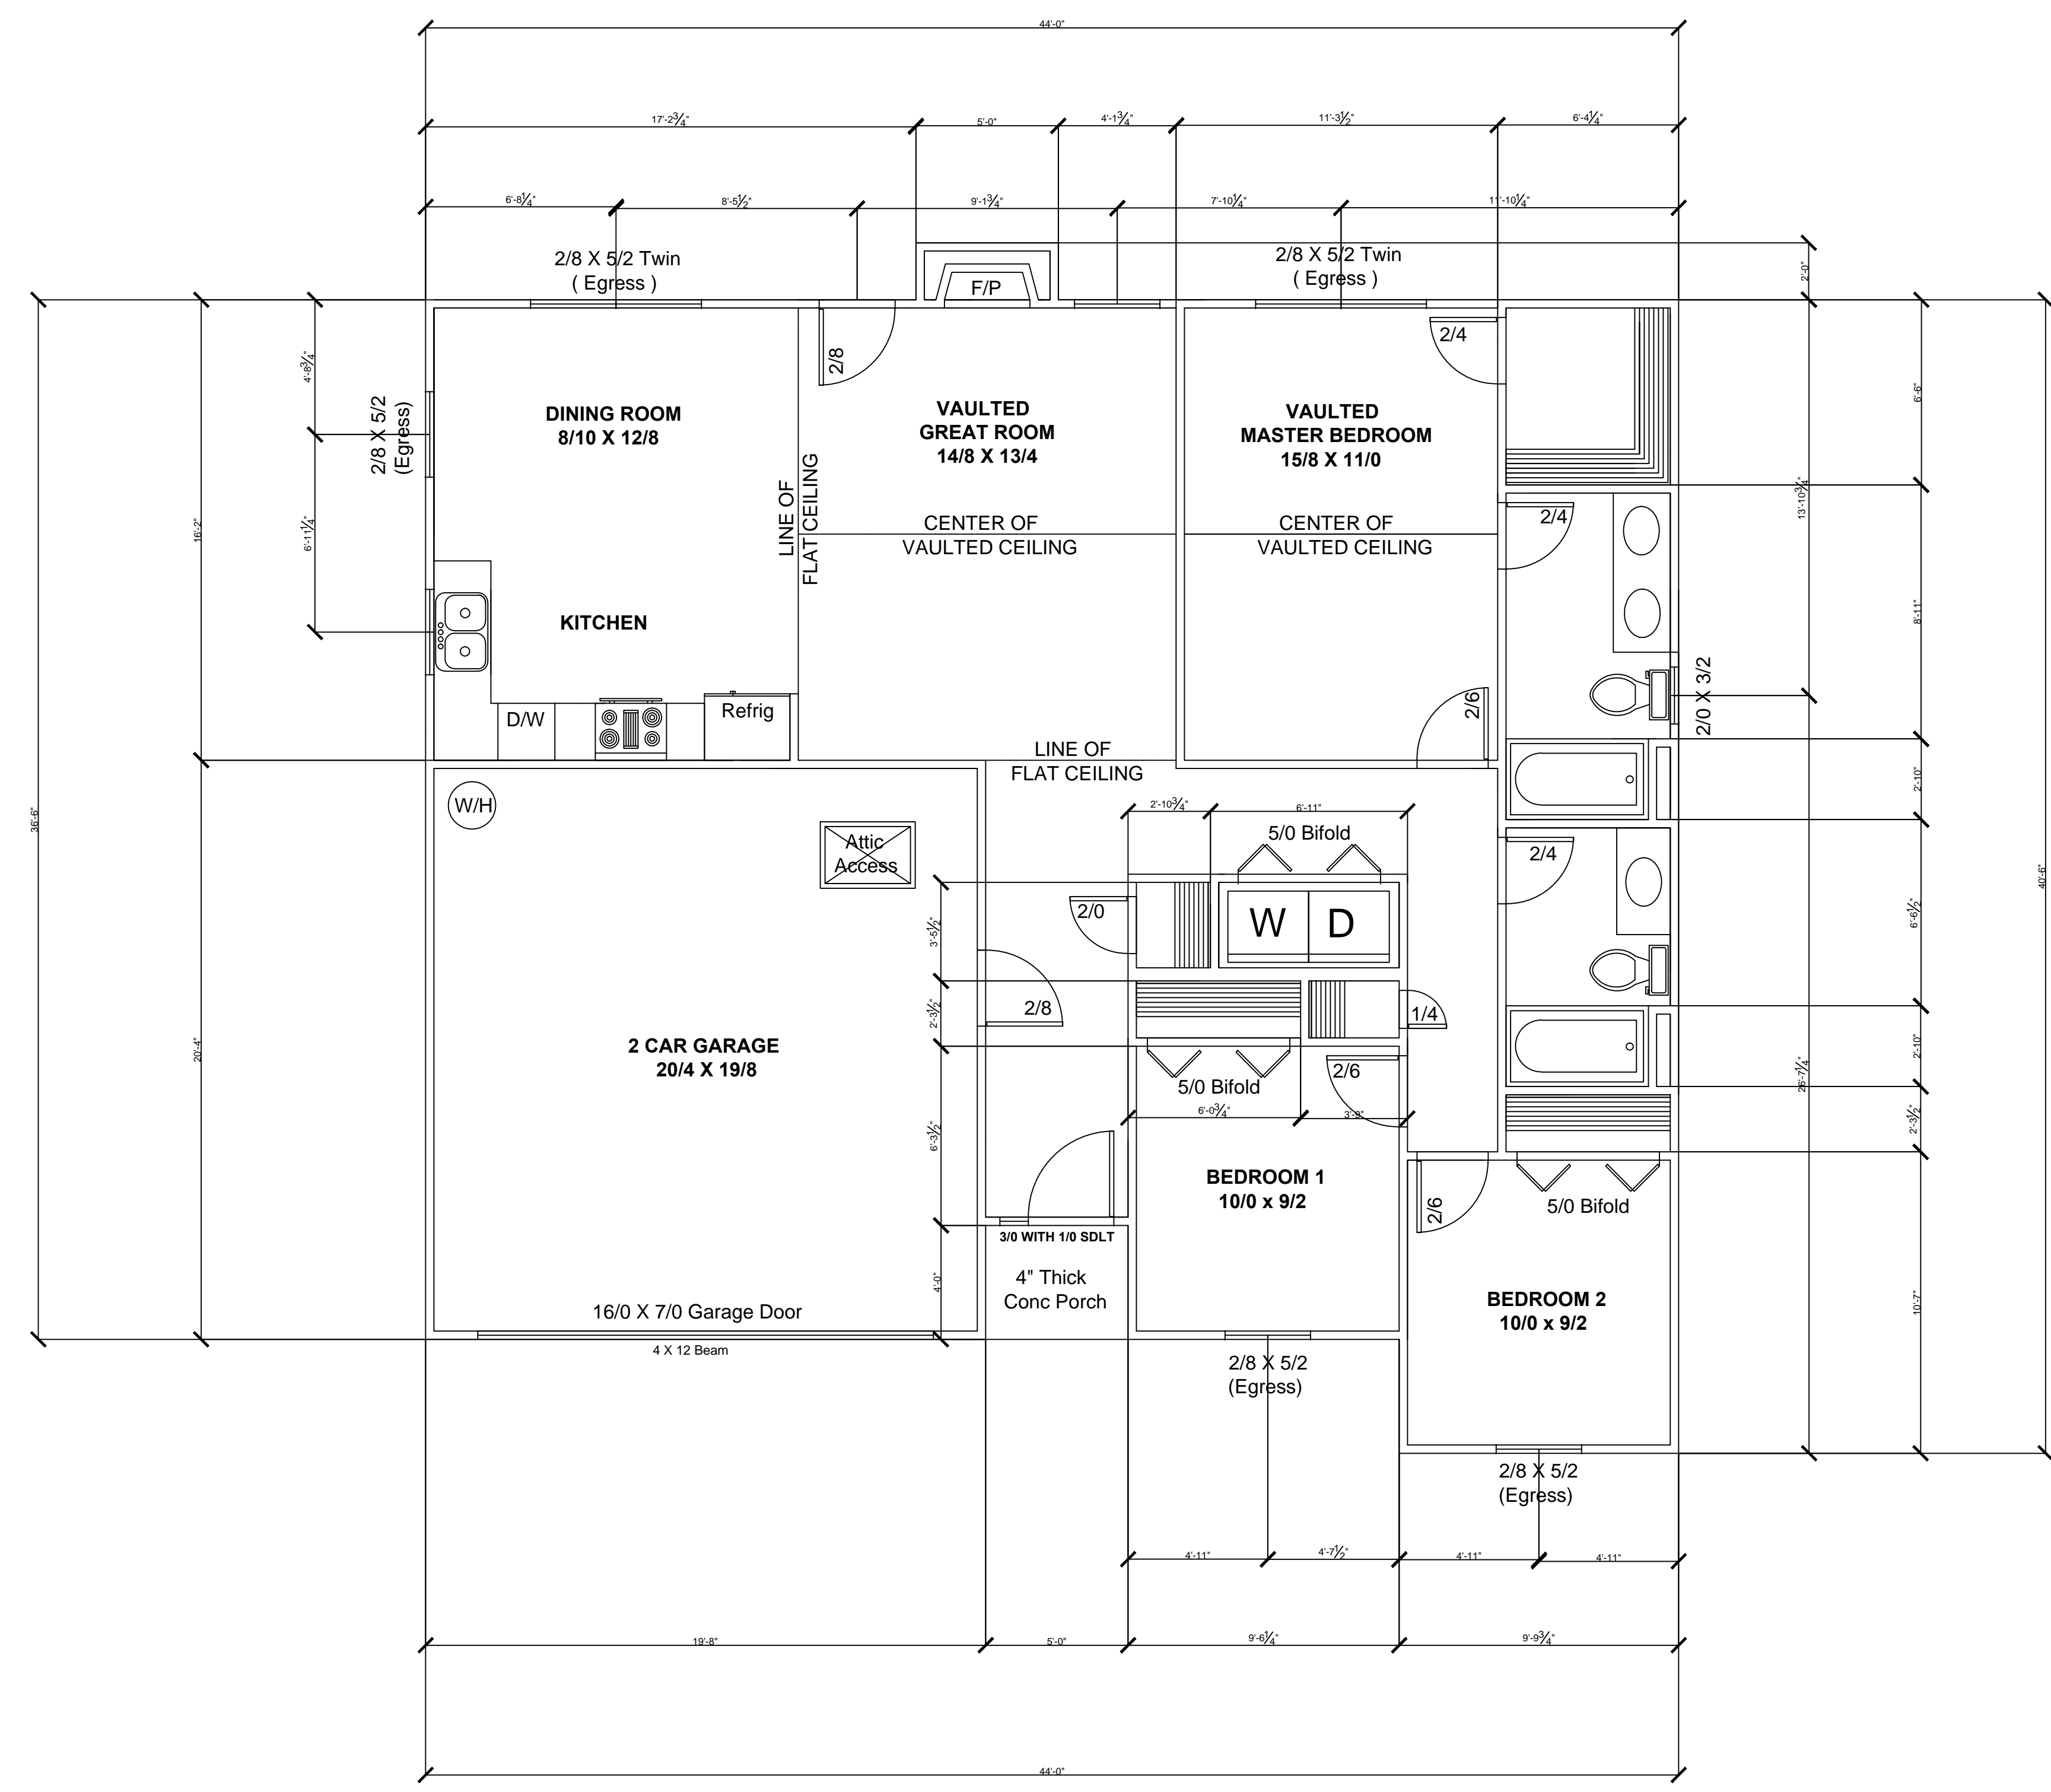


JOHNSON CONTRACTING, INC.
6395 HIGHWAY 58 SOUTH
MAYSVILLE, NC 28555


THE CHESAPEAKE
-1194 HEATED SQUARE FEET
-1594 TOTAL SQUARE FEET
-3 BEDROOM
-2 BATH
-WALK IN CLOSET
-VAULTED CEILINGS MASTER
BEDROOM AND GREAT ROOM
-DOUBLE VANITY IN MASTER
BATH
-TWO CAR GARAGE
-TWO CAR DRIVEWAY

PLAN NO: 3
SHEET NO: 2
SHEET DESC: FLOOR PLAN
DATE: 07/03/2009
REVISED BY: JCI


THE CHARLESTON FOUNDATION PLAN 1195 HEATED SQUARE FEET

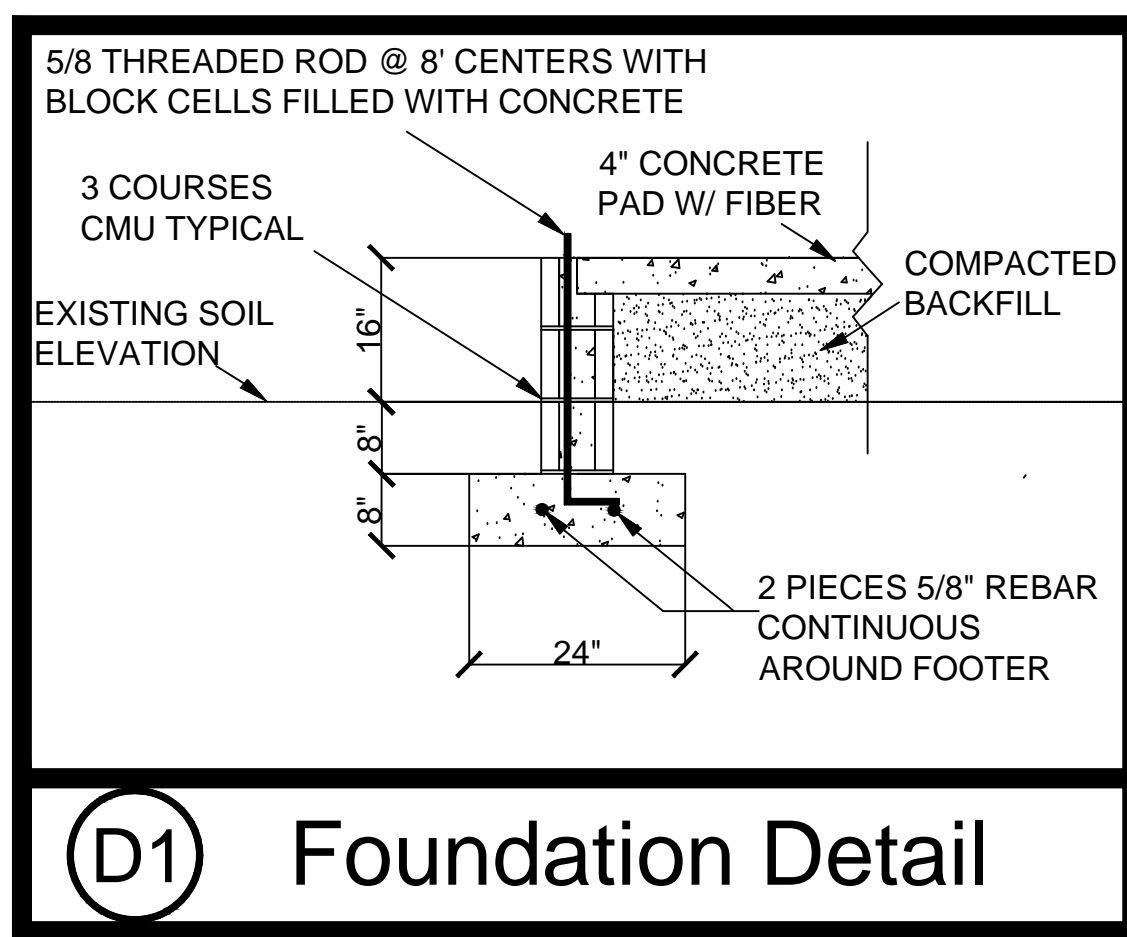

(D1) Foundation Detail

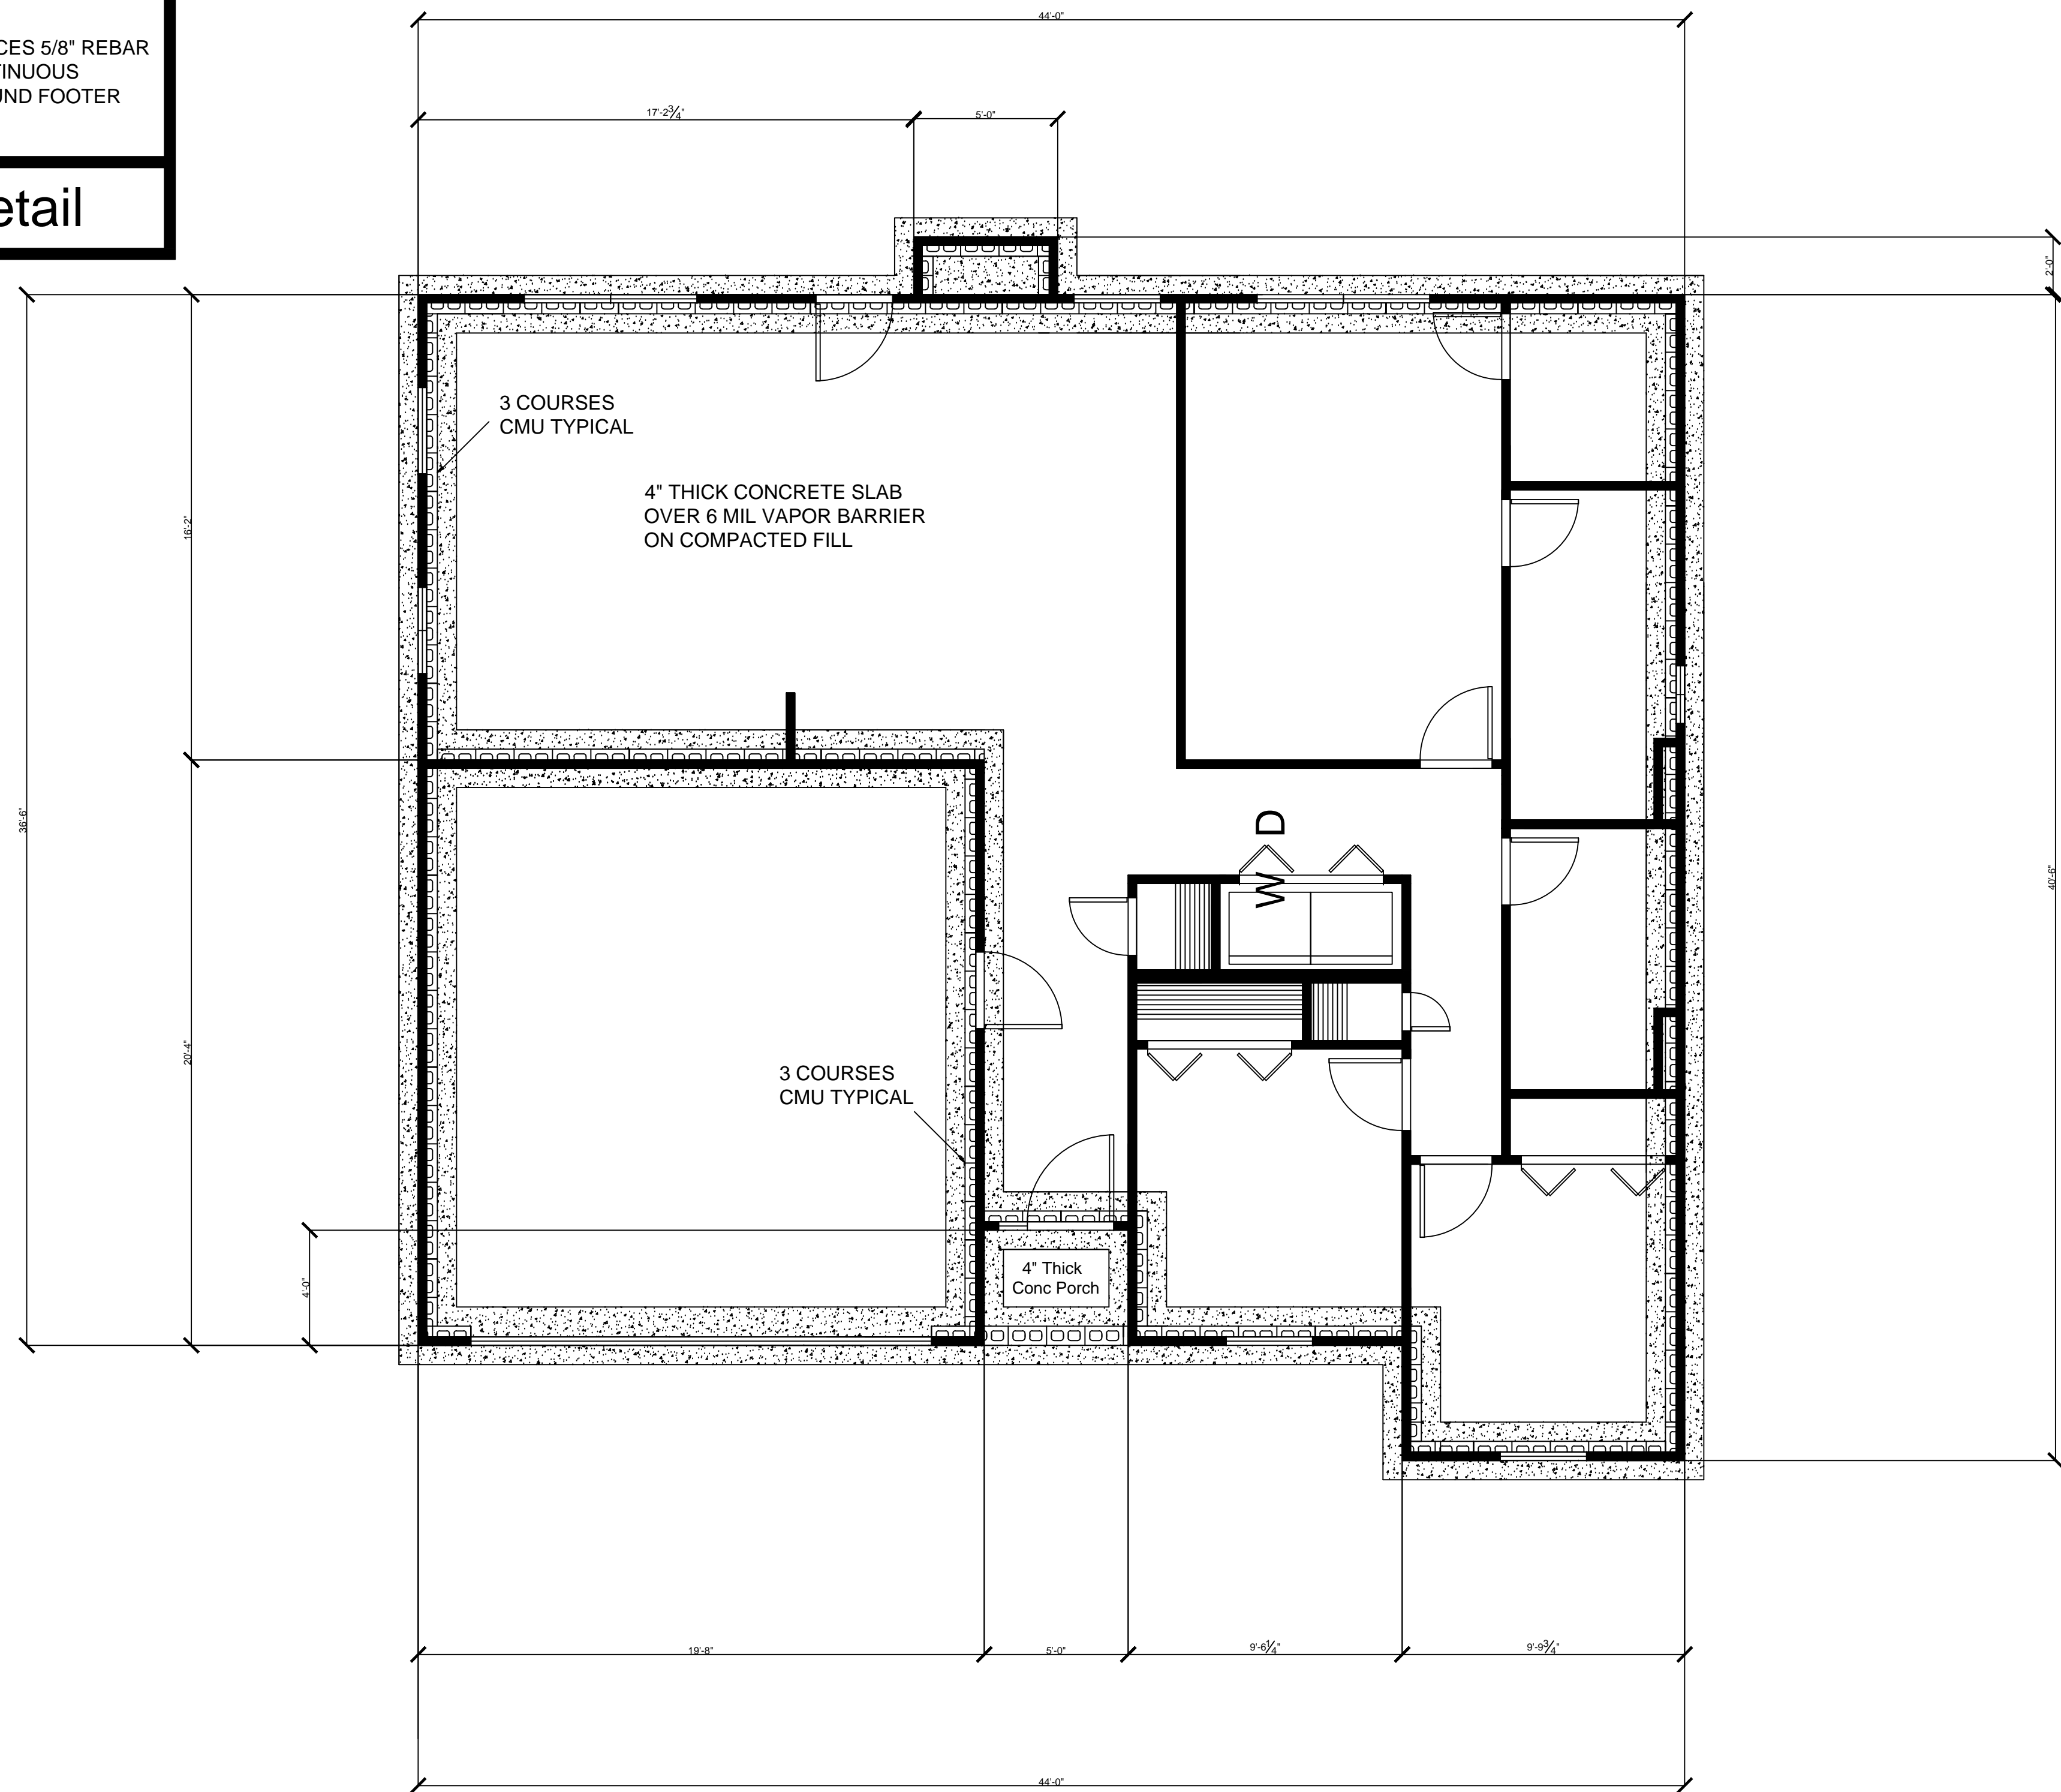

<p>JOHNSON CONTRACTING, INC. 6395 HIGHWAY 58 SOUTH MAYSVILLE, NC 28555</p>
<p>THE CHARLESTON -1195 HEATED SQUARE FEET -1595 TOTAL SQUARE FEET -3 BEDROOM -2 BATH -WALK IN CLOSET -VAULTED CEILINGS MASTER BEDROOM AND GREAT ROOM -DOUBLE VANITY IN MASTER BATH -TWO CAR GARAGE -TWO CAR DRIVEWAY</p>
<p>PLAN NO: 3 SHEET NO: 2 SHEET DESC: FLOOR PLAN DATE: 07/03/2009 REVISED BY: JCI</p>

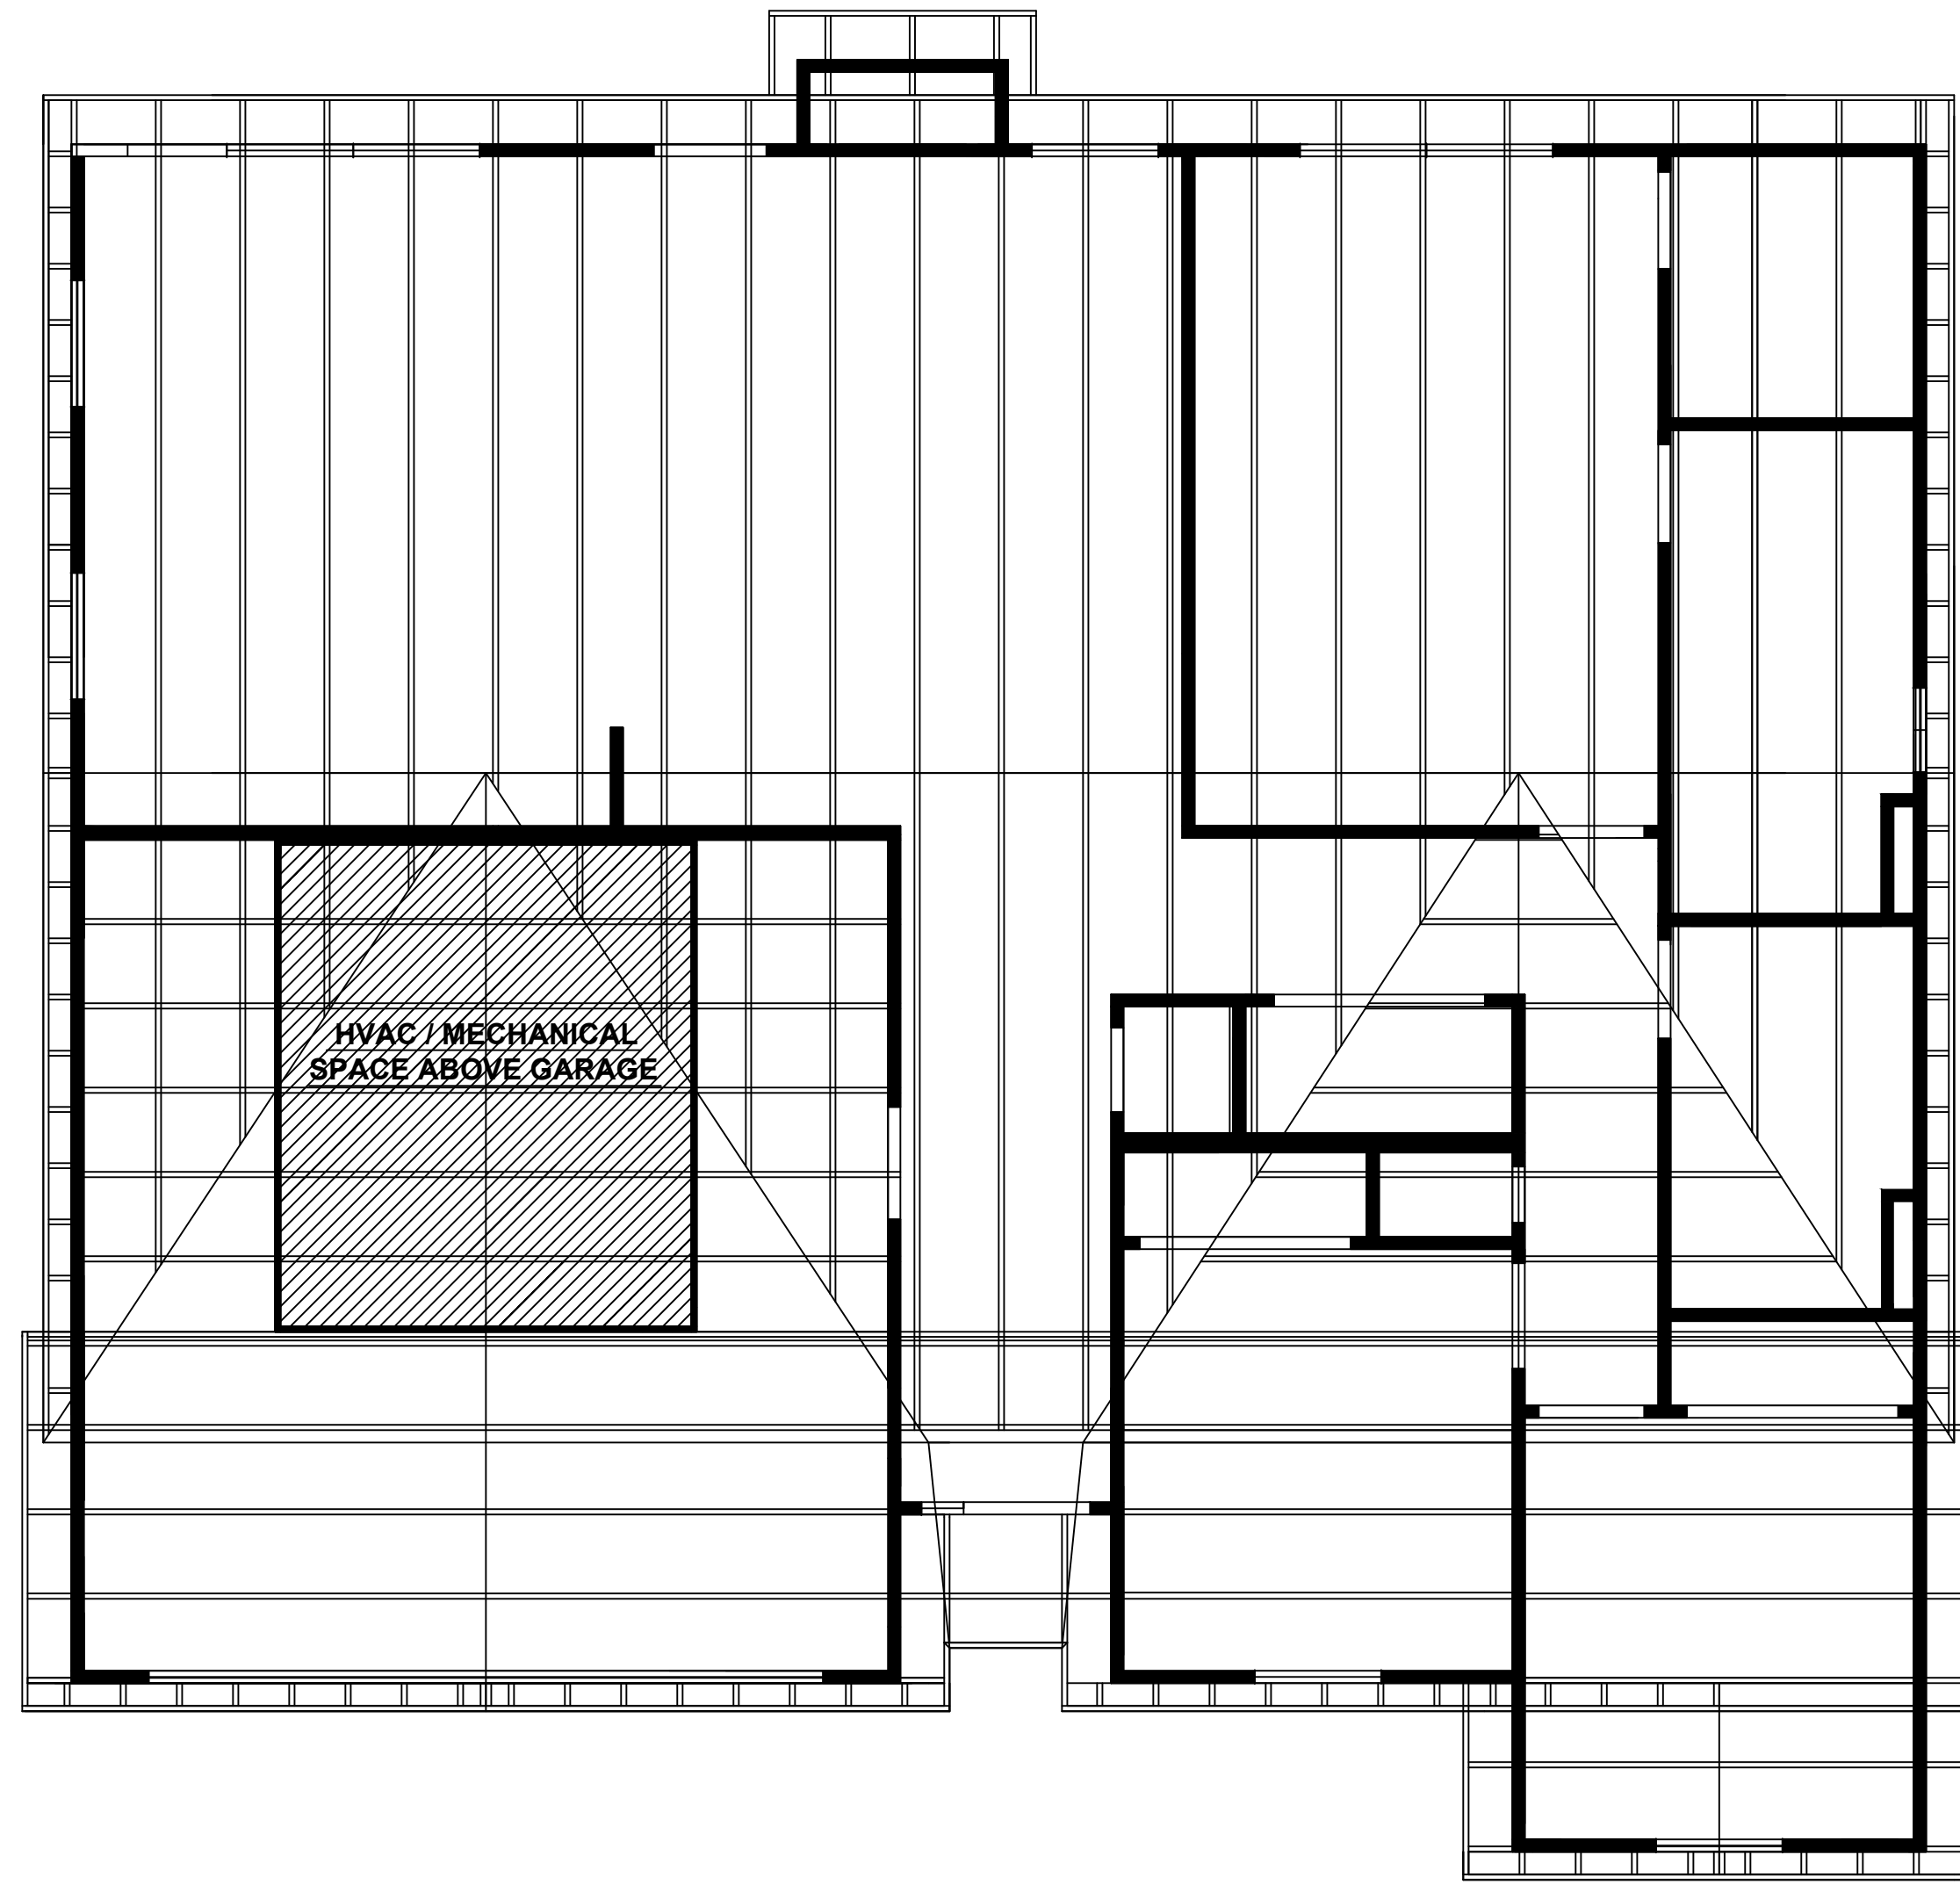

THE CHARLESTON ROOF FRAMING PLAN 1195 HEATED SQUARE FEET

JOHNSON CONTRACTING, INC.
6395 HIGHWAY 58 SOUTH
MAYSVILLE, NC 28555

THE CHARLESTON
-1195 HEATED SQUARE FEET
-1595 TOTAL SQUARE FEET
-3 BEDROOM
-2 BATH
-WALK IN CLOSET
-VAULTED CEILINGS MASTER
BEDROOM AND GREAT ROOM
-DOUBLE VANITY IN MASTER
BATH
-TWO CAR GARAGE
-TWO CAR DRIVEWAY

PLAN NO: 3
SHEET NO: 2
SHEET DESC: FLOOR PLAN
DATE: 07/03/2009
REVISED BY: JCI