


**THE CHESAPEAKE  
ELEVATIONS PLAN  
1194 HEATED SQUARE FEET**




FRONT ELEVATION SCALE 1/4" = 1'

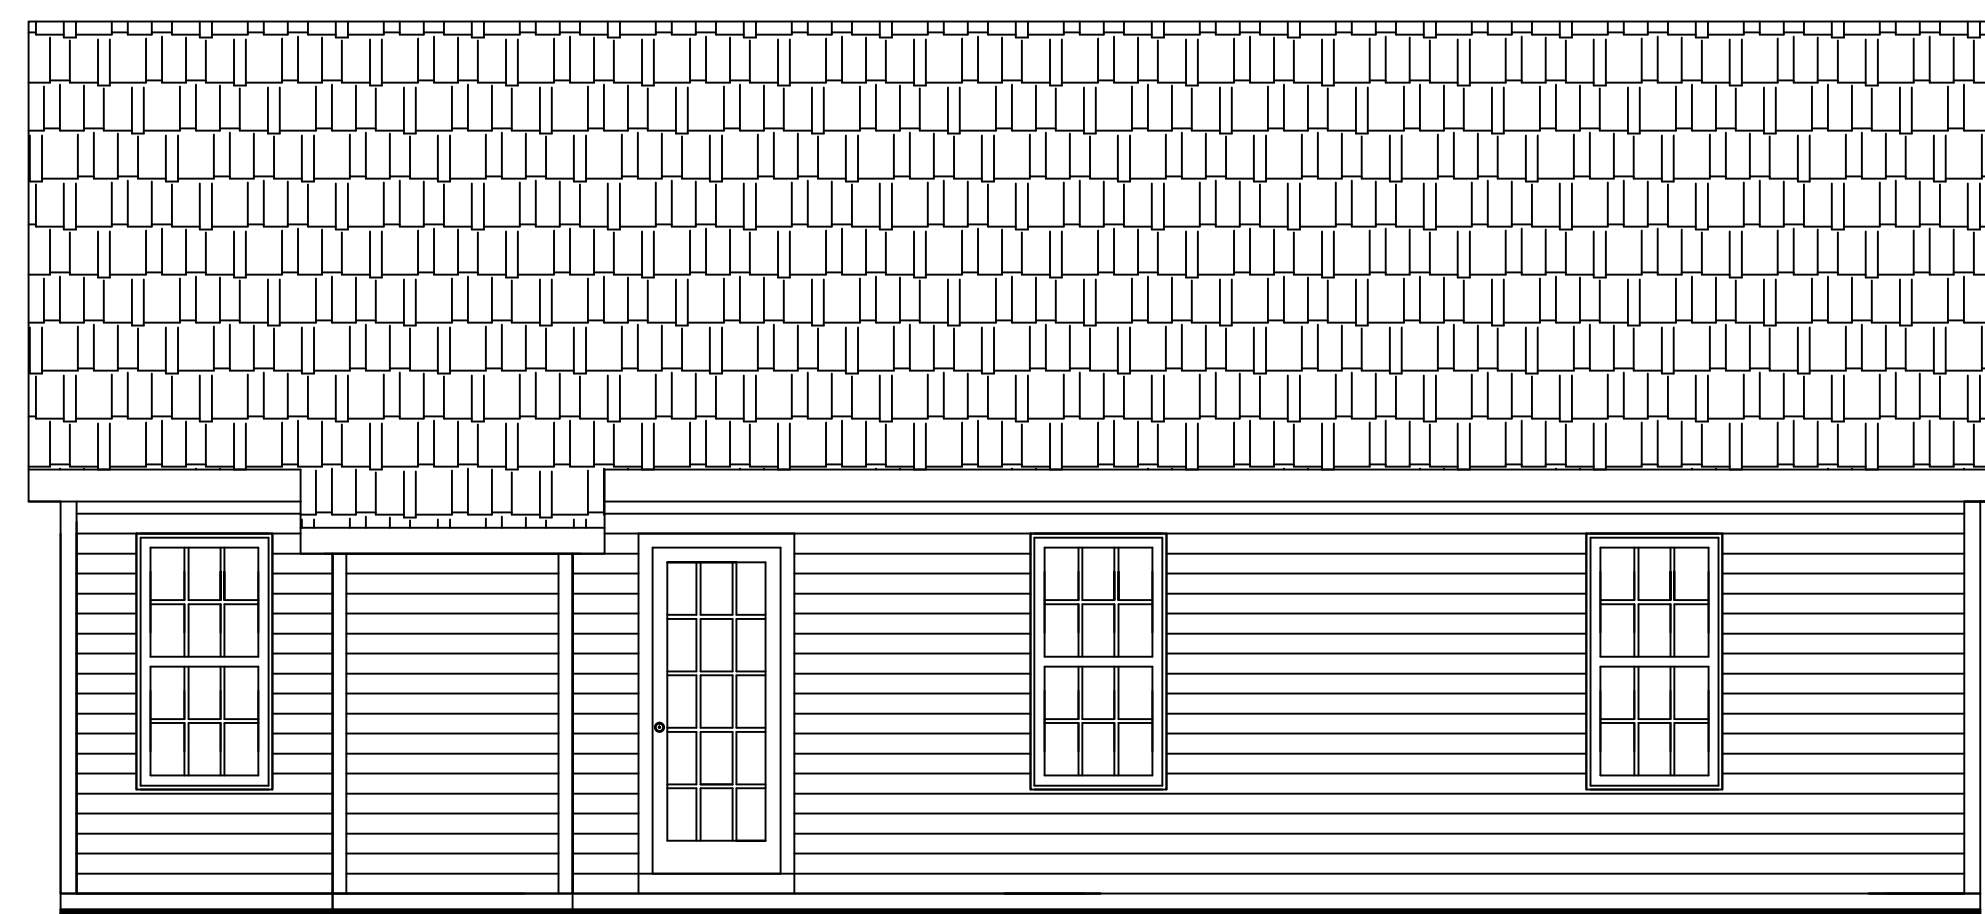

REAR ELEVATION SCALE 1/4" = 1'



LEFT ELEVATION SCALE 1/4" = 1'

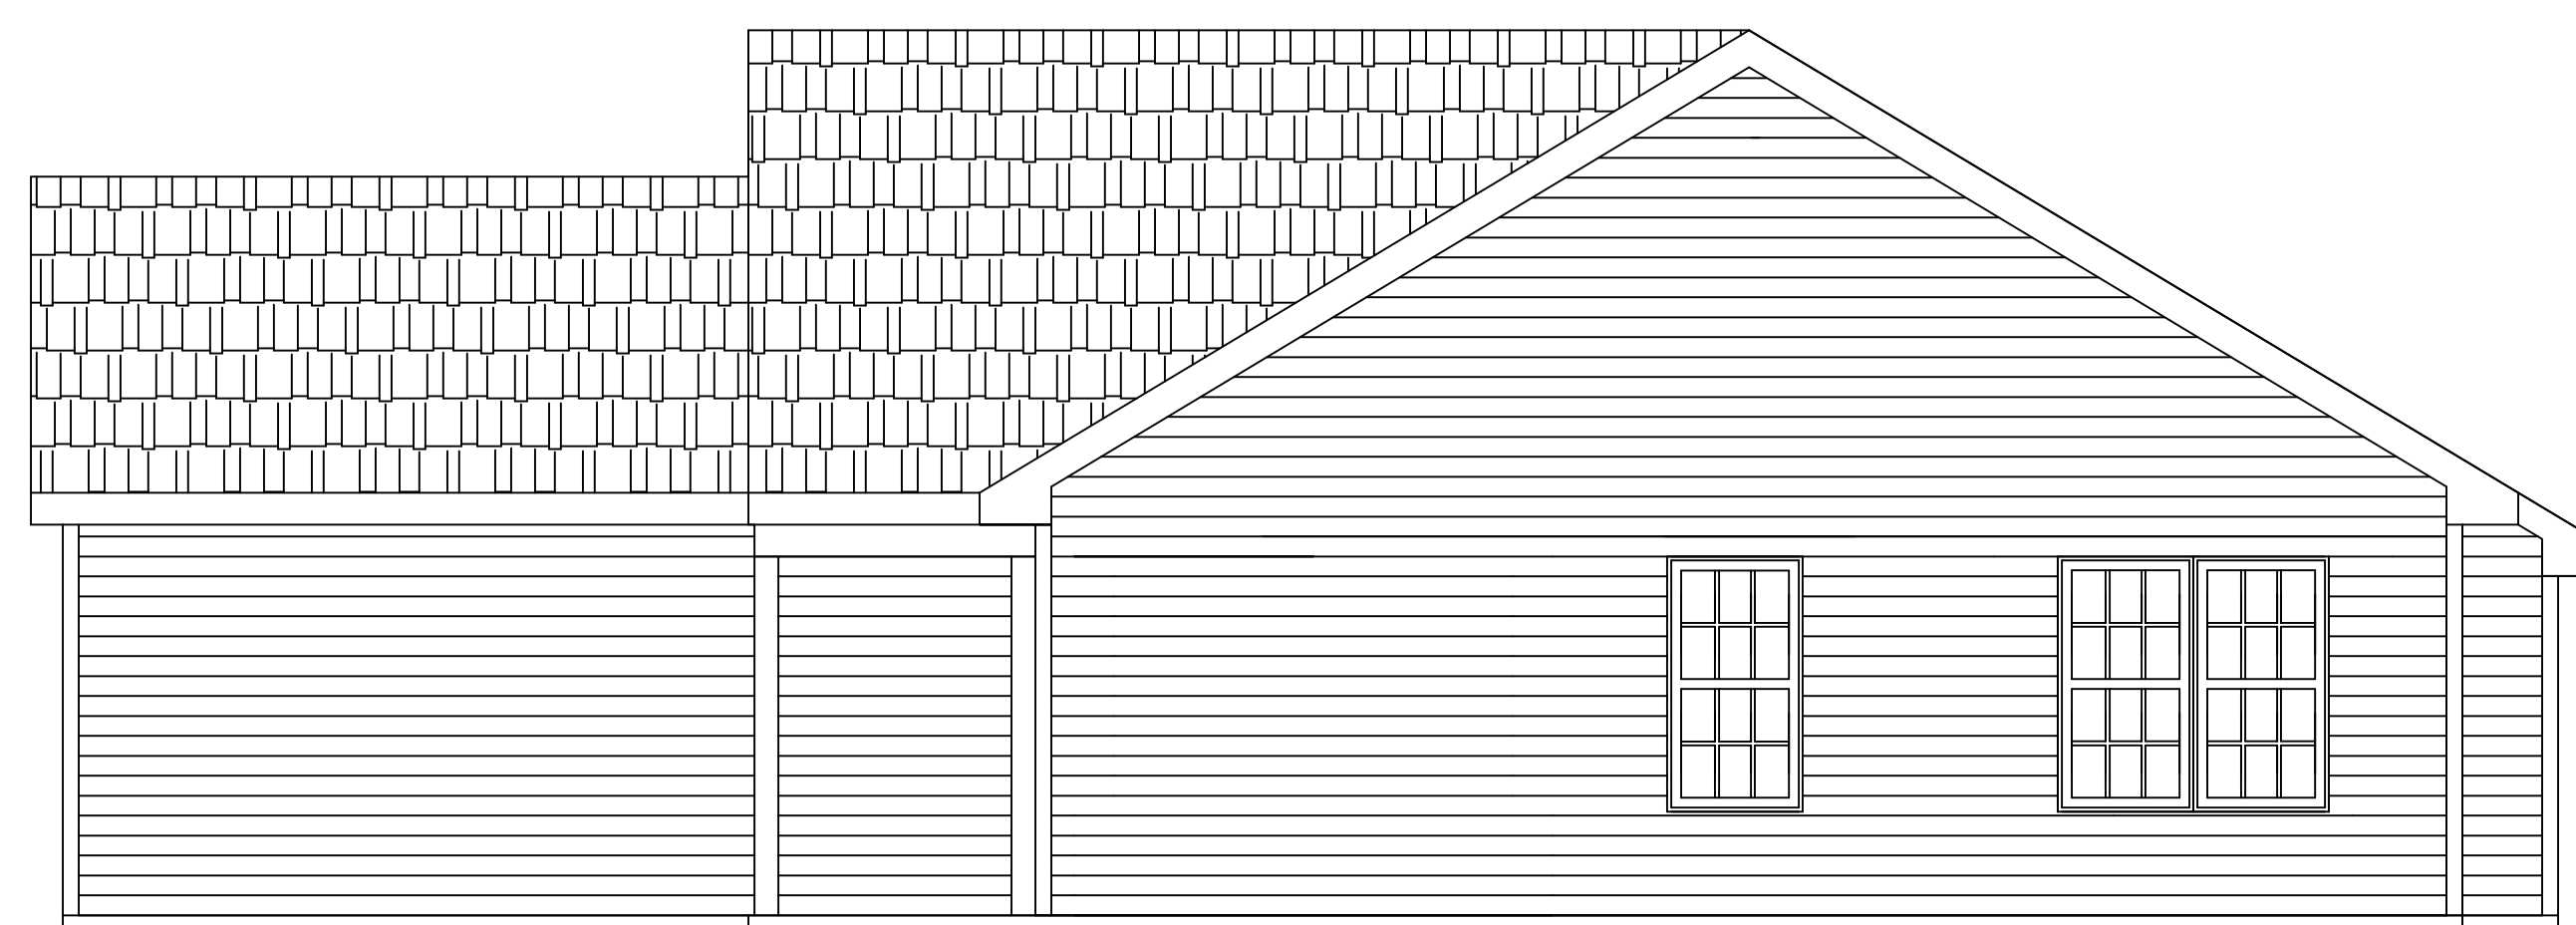


RIGHT ELEVATION SCALE 1/4" = 1'

JOHNSON CONTRACTING, INC.  
6395 HIGHWAY 58 SOUTH  
MAYSVILLE, NC 28555

**THE CHESAPEAKE**  
-1194 HEATED SQUARE FEET  
-1594 TOTAL SQUARE FEET  
-3 BEDROOM  
-2 BATH  
-WALK IN CLOSET  
-VAULTED CEILINGS MASTER  
BEDROOM AND GREAT ROOM  
-DOUBLE VANITY IN MASTER  
BATH  
-TWO CAR GARAGE  
-TWO CAR DRIVEWAY

SCALE: 1/4" = 1'

PLAN NO: 2  
SHEET NO: 1  
SHEET DESC: FLOOR PLAN  
DATE: 07/03/2009  
REVISED BY: JCI

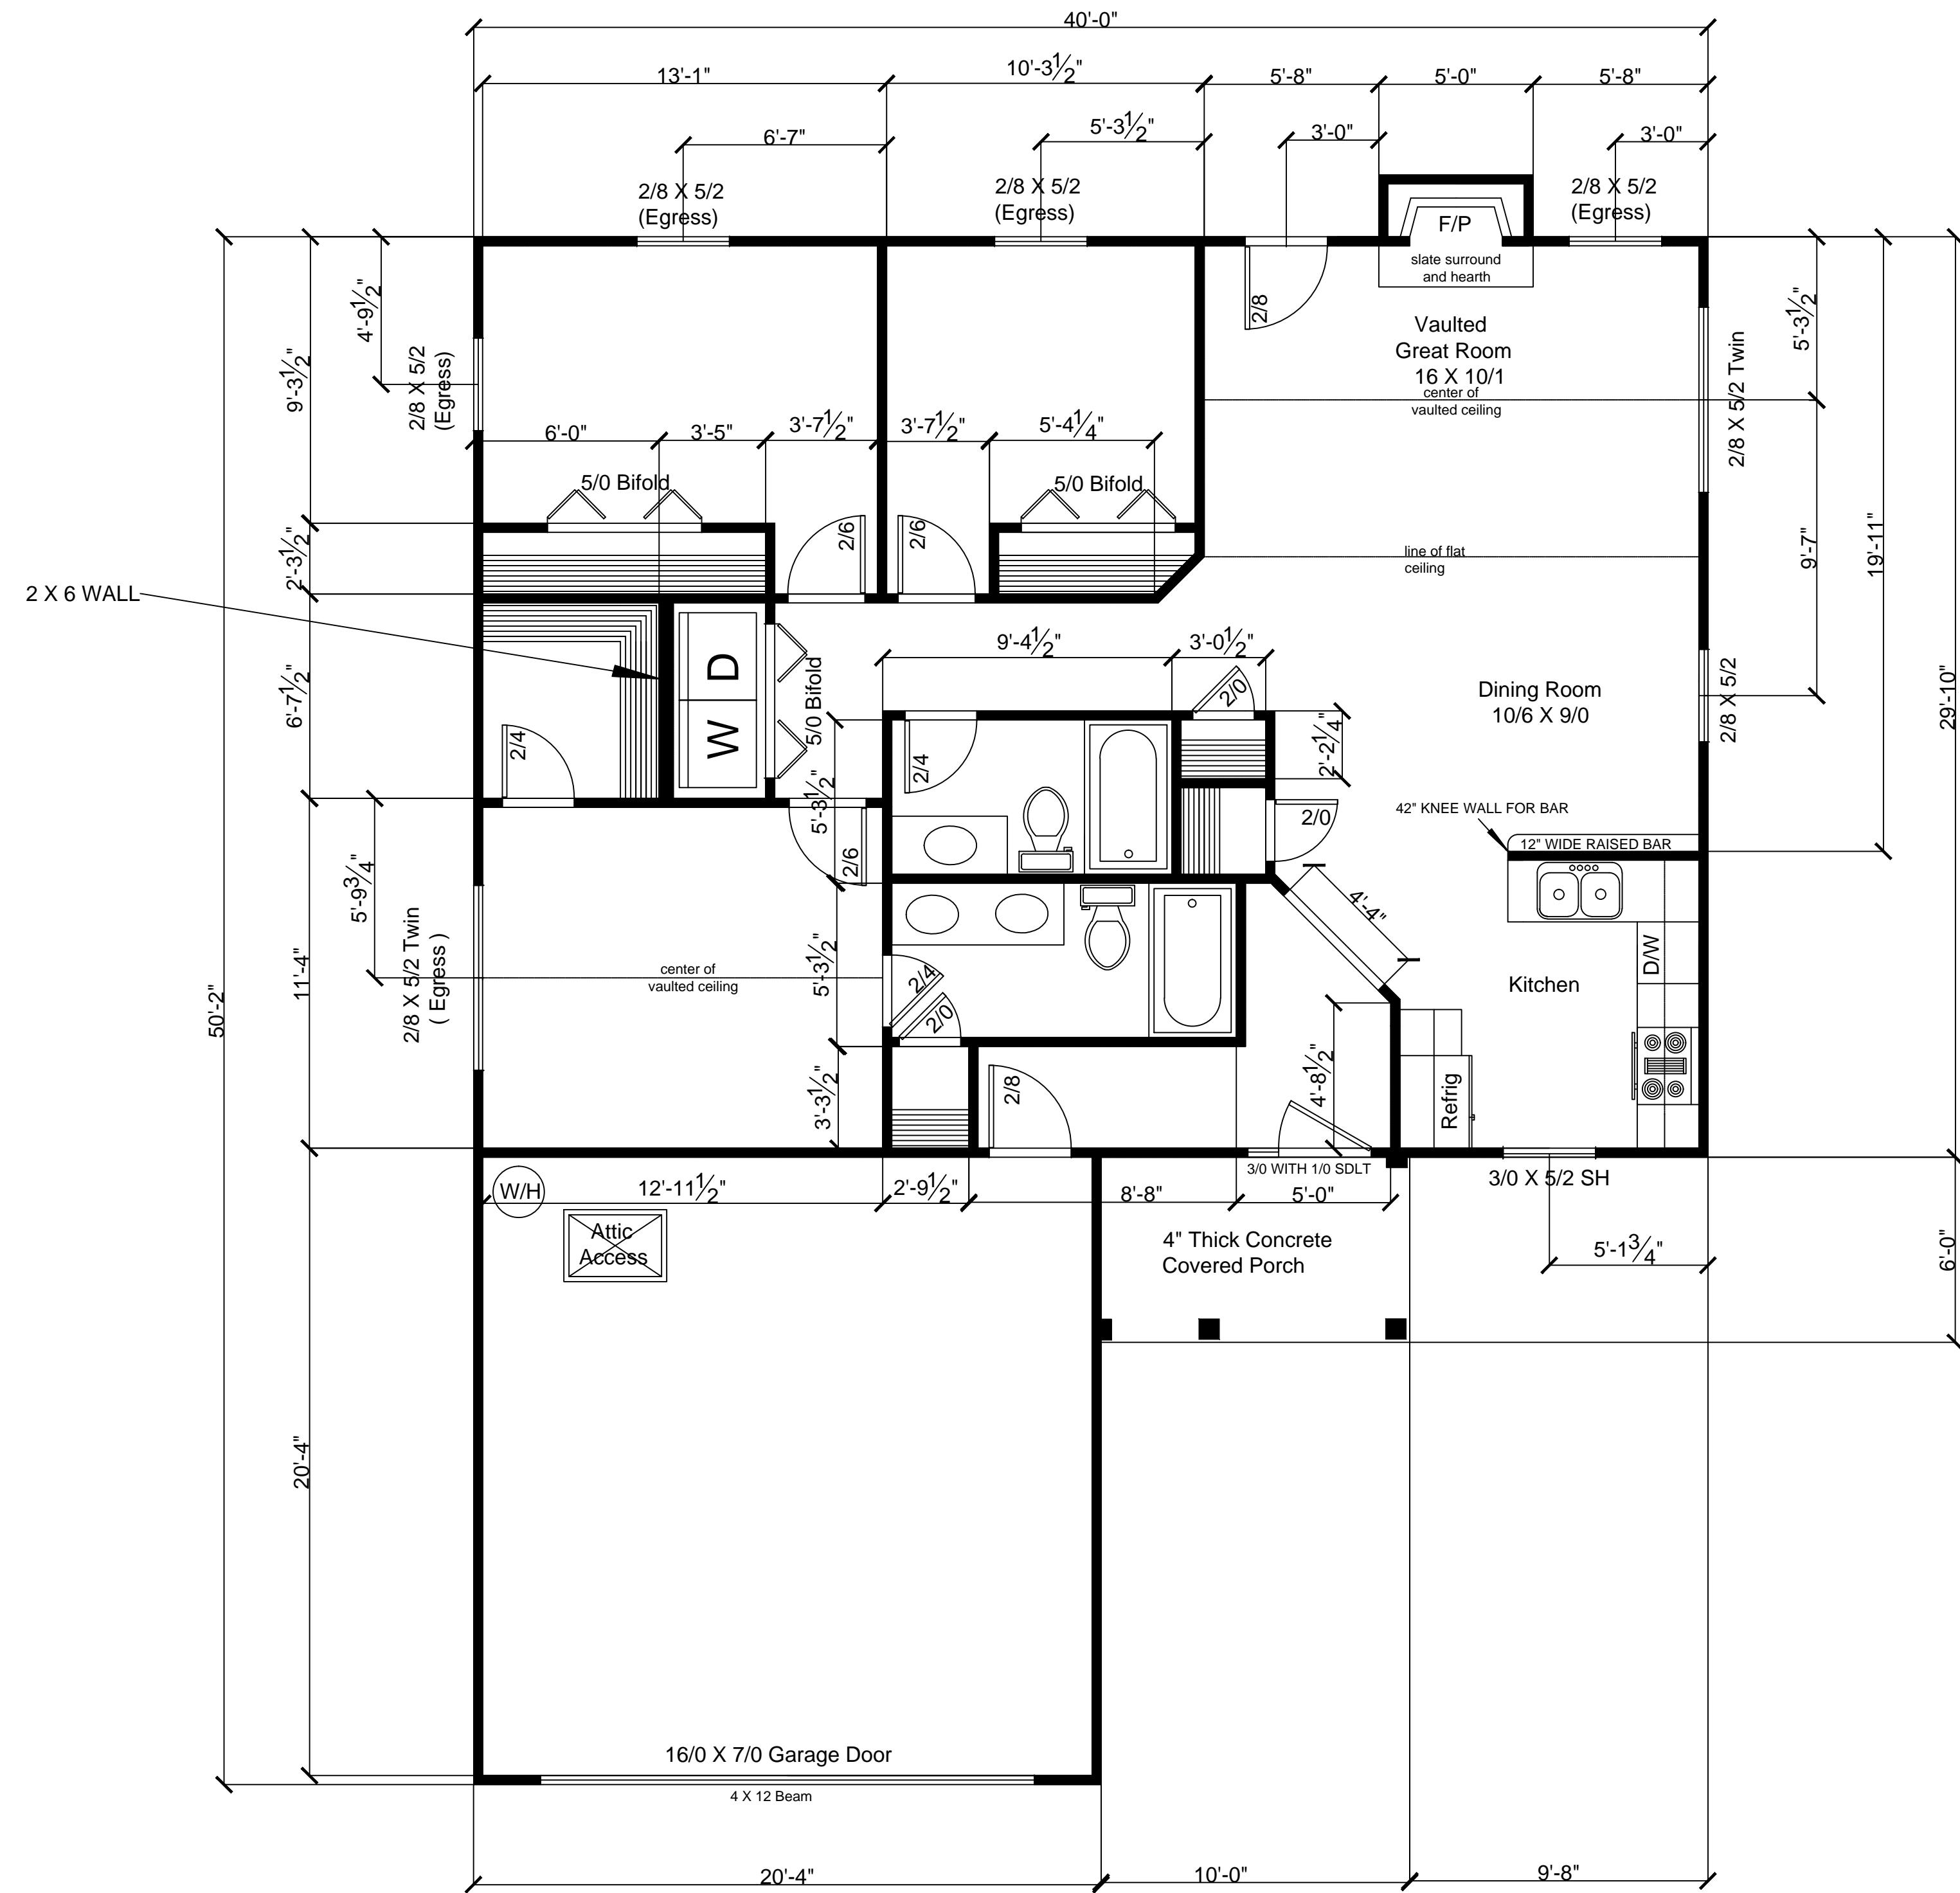



# THE CHESAPEAKE FLOOR PLAN 1194 HEATED SQUARE FEET

JOHNSON CONTRACTING, INC.  
6395 HIGHWAY 58 SOUTH  
MAYSVILLE, NC 28555

**THE CHESAPEAKE**  
-1194 HEATED SQUARE FEET  
-1594 TOTAL SQUARE FEET  
-3 BEDROOM  
-2 BATH  
-WALK IN CLOSET  
-VAULTED CEILINGS MASTER  
BEDROOM AND GREAT ROOM  
-DOUBLE VANITY IN MASTER  
BATH  
-TWO CAR GARAGE  
-TWO CAR DRIVEWAY

SCALE: 1/4" = 1'

PLAN NO: 2  
SHEET NO: 2  
SHEET DESC: FLOOR PLAN  
DATE: 07/03/2009  
REVISED BY: JCI

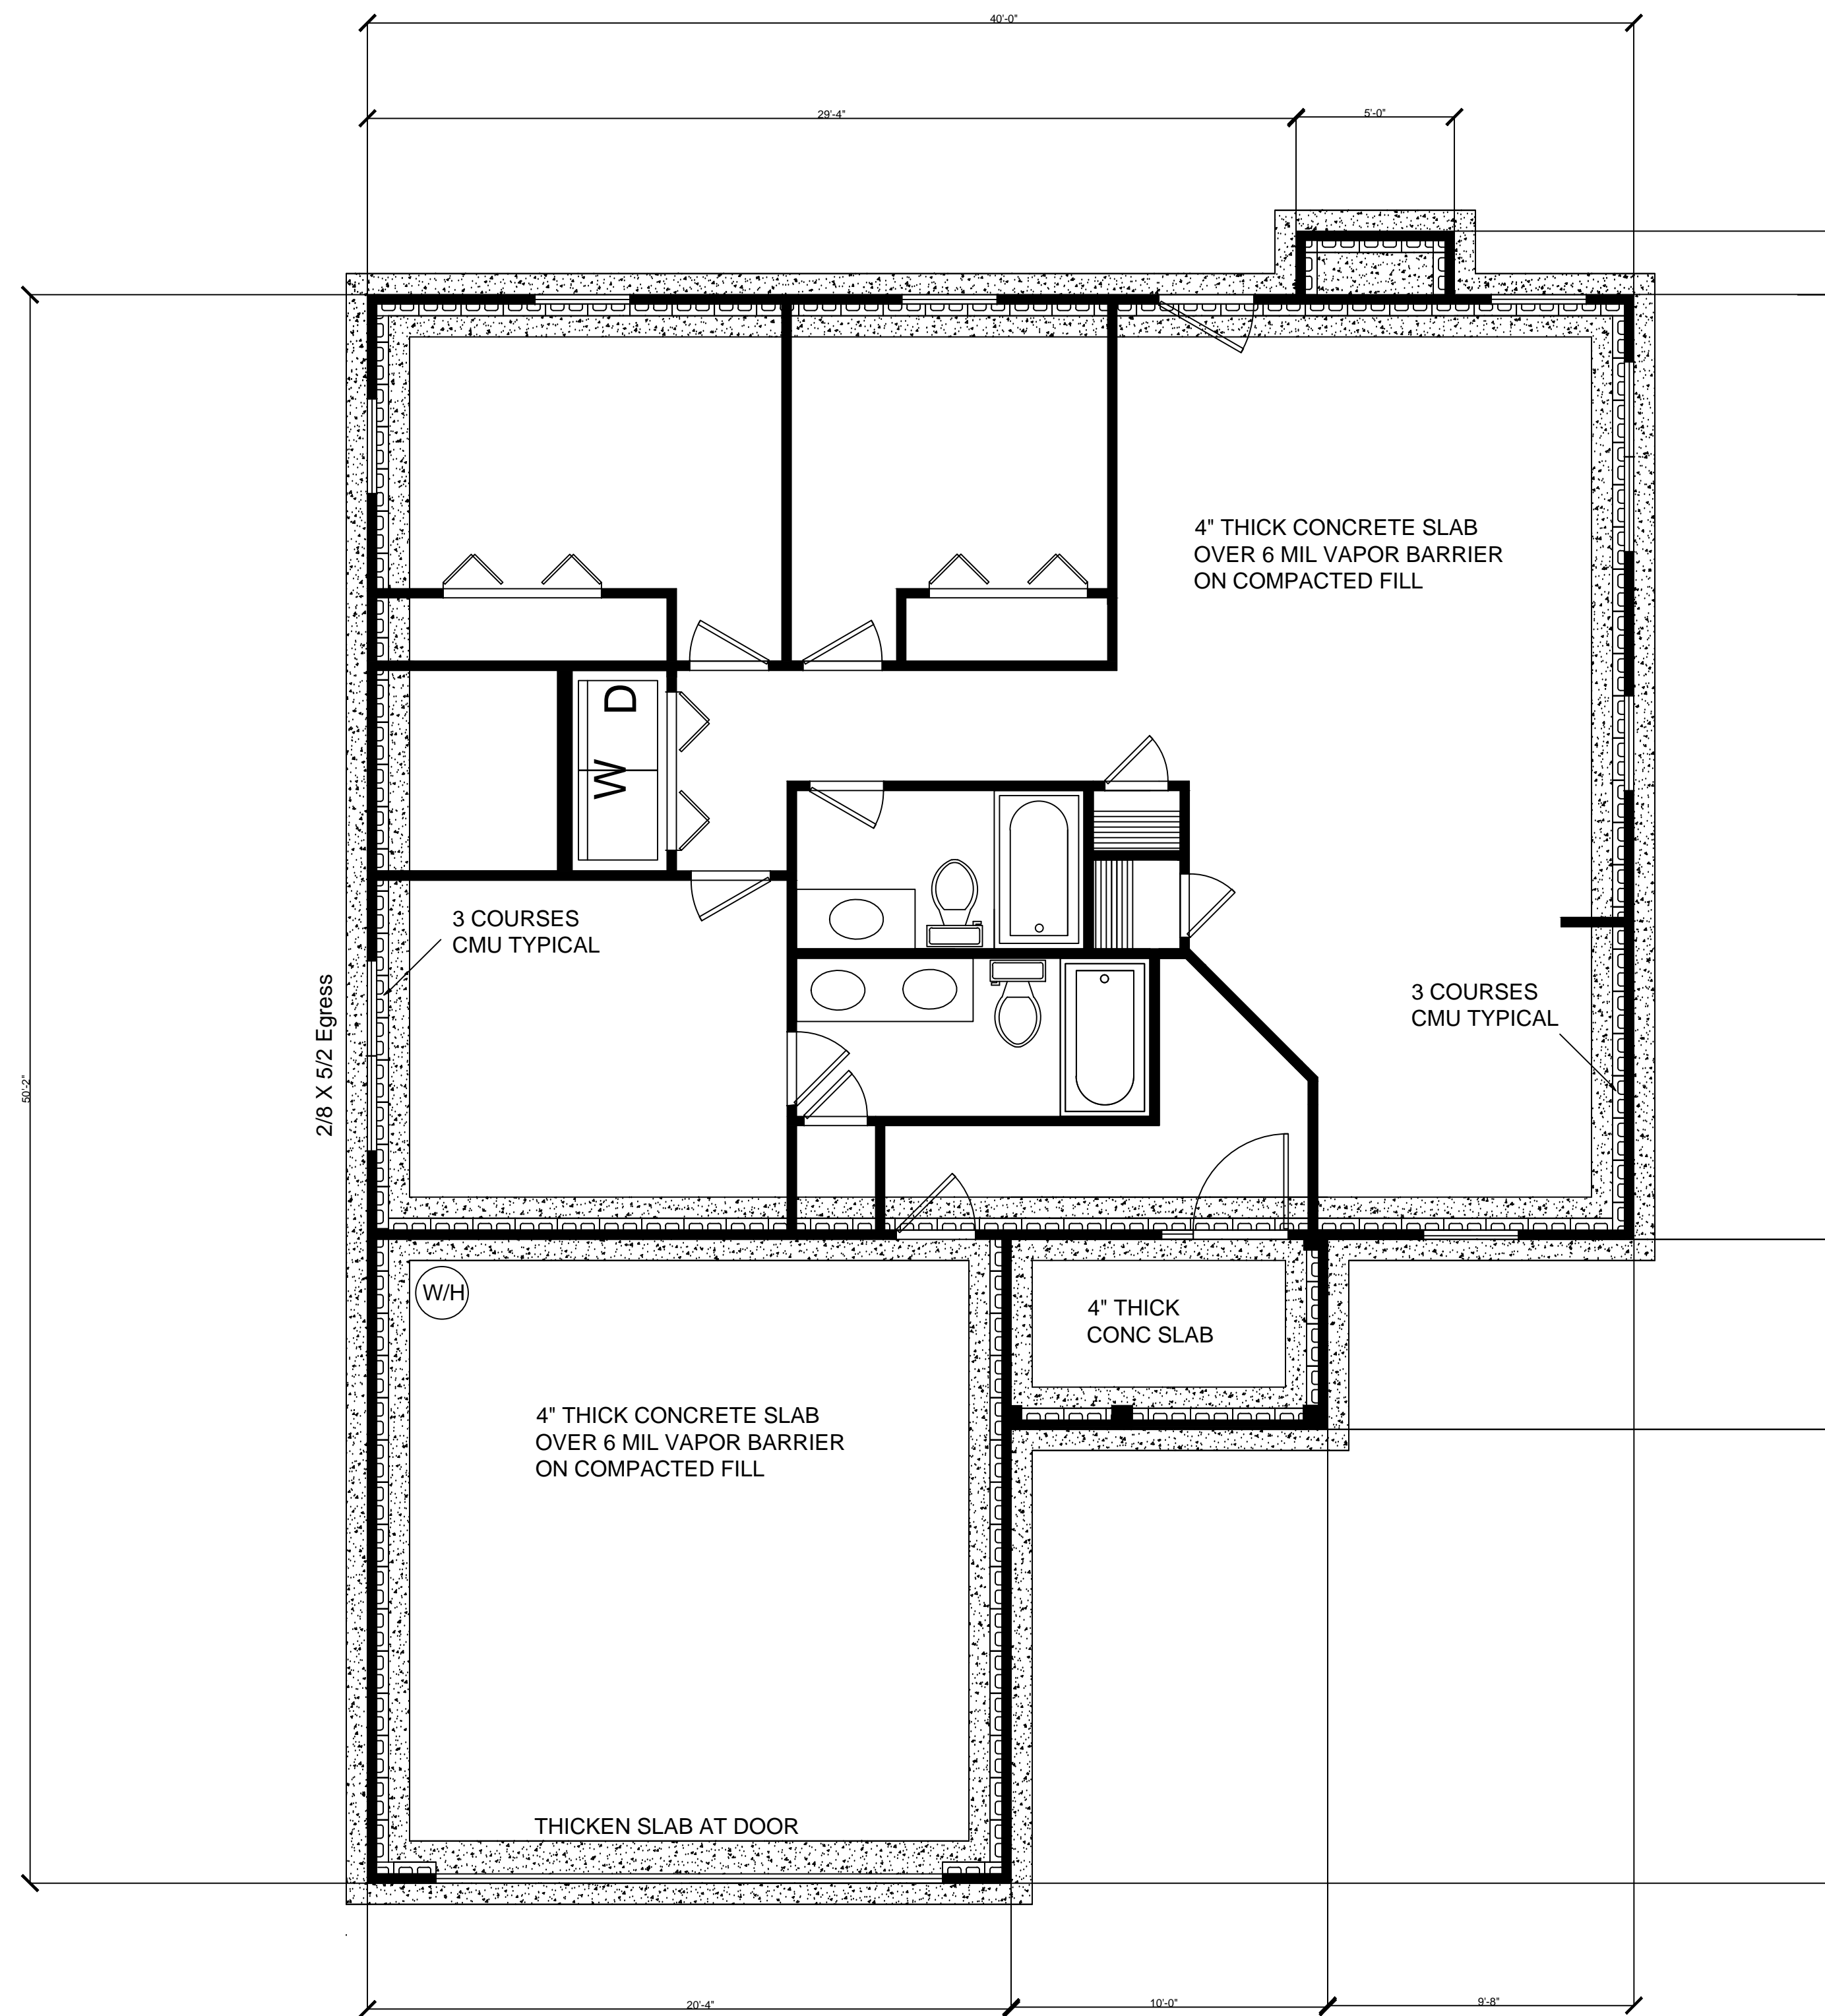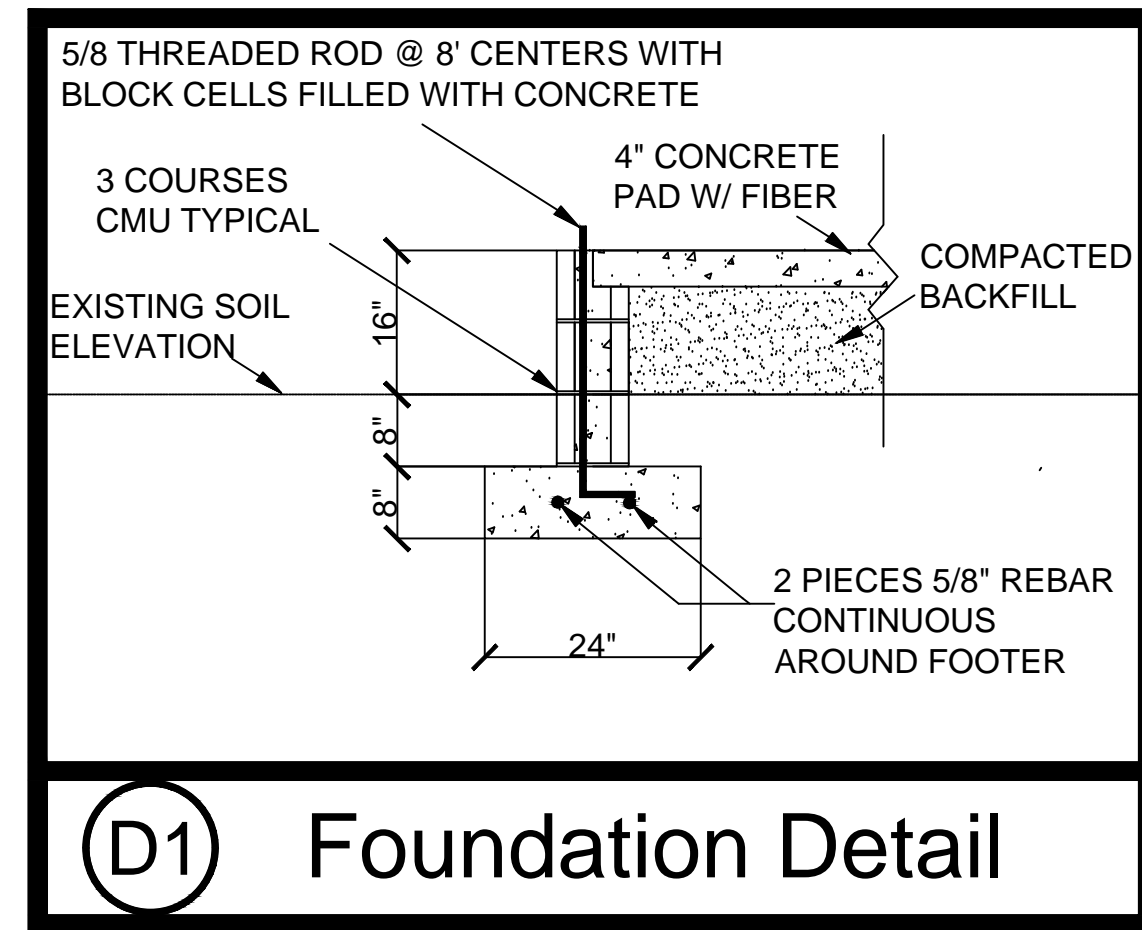


# THE CHESAPEAKE FOUNDATION PLAN 1194 HEATED SQUARE FEET

**JOHNSON CONTRACTING, INC.**  
6395 HIGHWAY 58 SOUTH  
MAYSVILLE, NC 28555

**THE CHESAPEAKE**  
-1194 HEATED SQUARE FEET  
-1594 TOTAL SQUARE FEET  
-3 BEDROOM  
-3 BATH  
-2 BATH  
-WALK IN CLOSET  
-VAULTED CEILINGS MASTER BEDROOM AND GREAT ROOM  
-DOUBLE VANITY IN MASTER BATH  
-TWO CAR GARAGE  
-TWO CAR DRIVEWAY

SCALE: 1/4" = 1'

PLAN NO: 2  
SHEET NO: 3  
SHEET DESC: FLOOR PLAN  
DATE: 07/03/2009  
REVISED BY: JCI

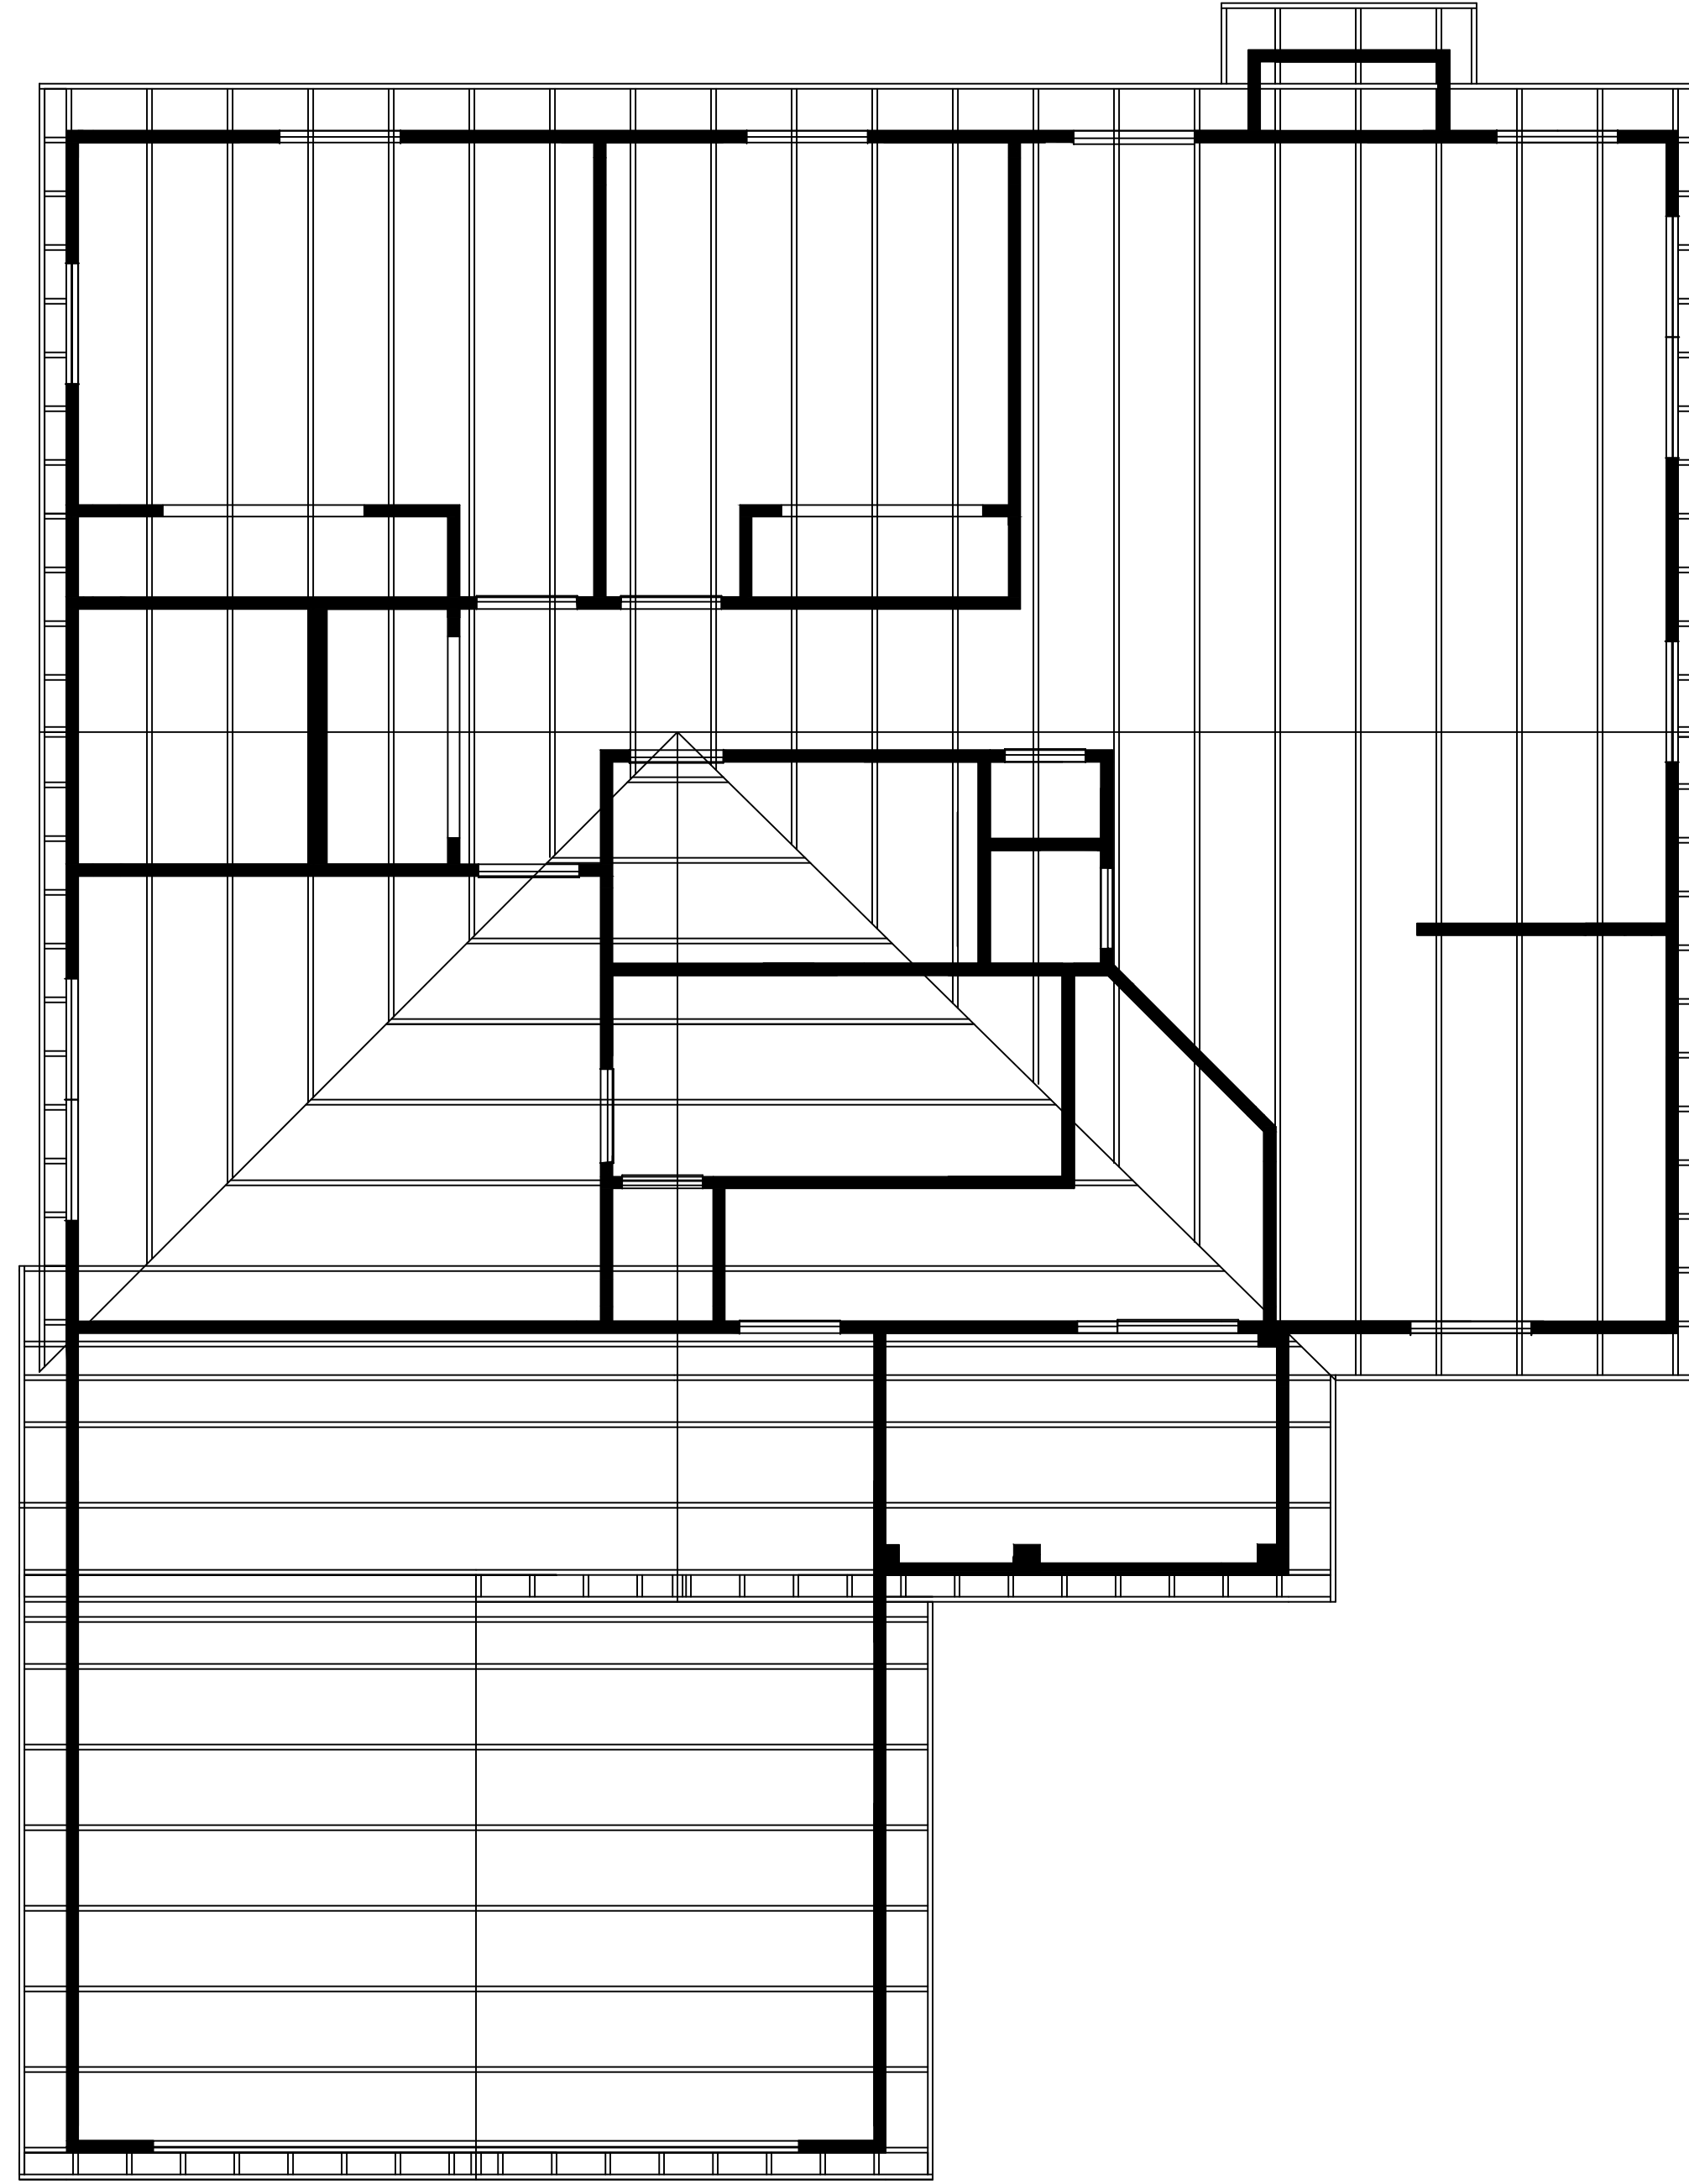

**THE CHESAPEAKE**  
**ROOF FRAMING PLAN**  
**1194 HEATED SQUARE FEET**

JOHNSON CONTRACTING, INC.  
6395 HIGHWAY 58 SOUTH  
MAYSVILLE, NC 28555

**THE CHESAPEAKE**  
-1194 HEATED SQUARE FEET  
-1594 TOTAL SQUARE FEET  
-3 BEDROOM  
-2 BATH  
-WALK IN CLOSET  
-VAULTED CEILINGS MASTER  
BEDROOM AND GREAT ROOM  
-DOUBLE VANITY IN MASTER  
BATH  
-TWO CAR GARAGE  
-TWO CAR DRIVEWAY

SCALE: 1/4" = 1'

PLAN NO: 2  
SHEET NO: 4  
SHEET DESC: ROOF FRAMING  
DATE: 07/03/2009  
REVISED BY: JCI